


35600 134188 9/10/76

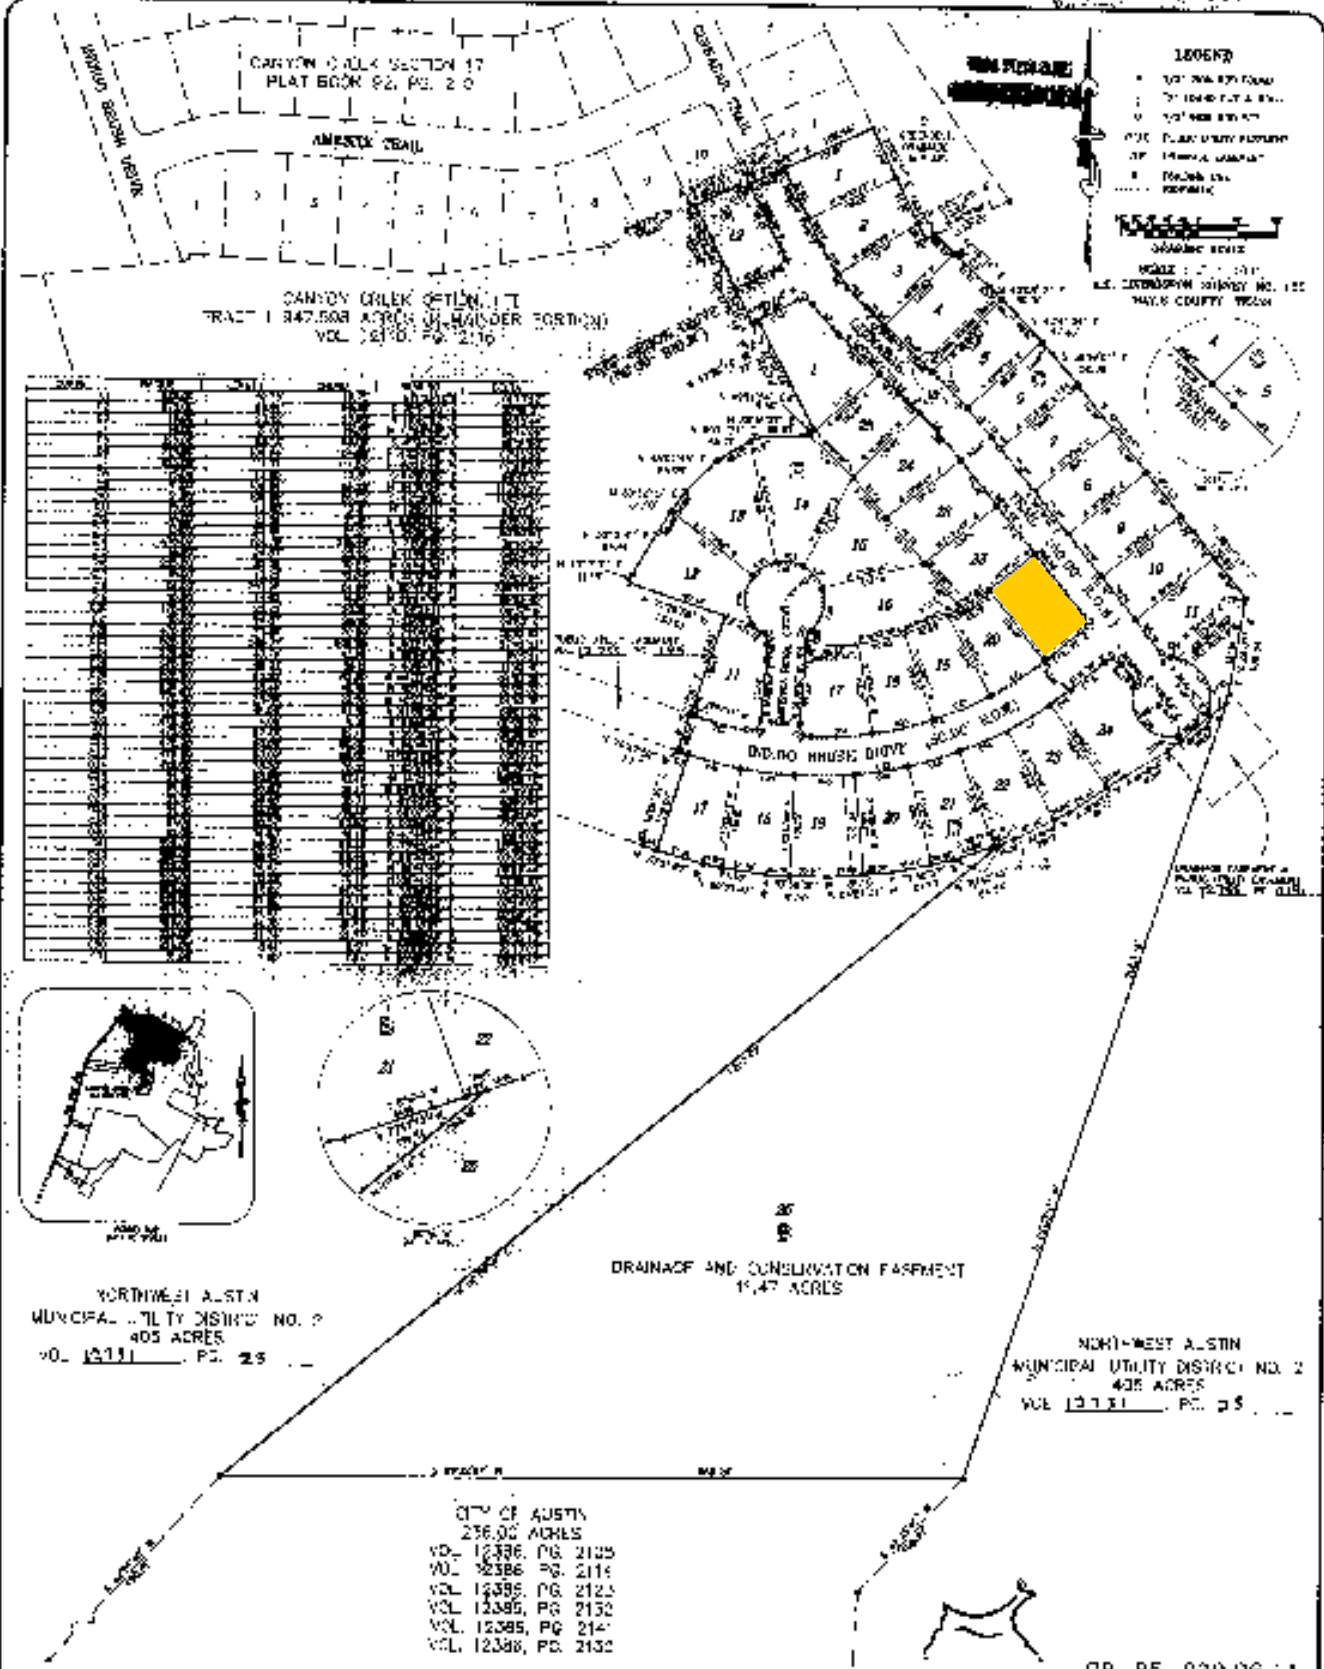

NORTHWEST A. STIN
MUNICIPAL UTILITY DISTRICT NO. 2
405 ACRES
VOL. 12111 PG. 25

NORTHWEST A. STIN
MUNICIPAL UTILITY DISTRICT NO. 2
405 ACRES
VOL. 12111 PG. 25

CITY OF AUSTIN
236.00 ACRES
VOL. 12336 PG. 2125
VOL. 12386 PG. 2114
VOL. 12386 PG. 2122
VOL. 12386 PG. 2132
VOL. 12386 PG. 2144
VOL. 12386 PG. 2132

CB-95-070.06 1A



Surveying and Mapping Associates, Inc.
2701 E. 17th Street
Austin, Texas 78741
737-251-1100

NO.	DATE	DESCRIPTION

CANYON CREEK SECTION 17B

SHEET
1
OF
2